


TECHNICAL DRAWINGS

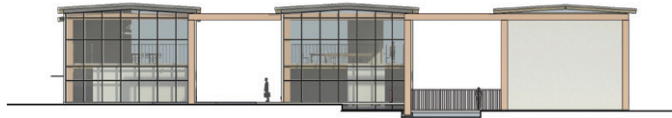


ELEVATION SOUTH

SCALE 1:200




ELEVATION EAST

SCALE 1:200

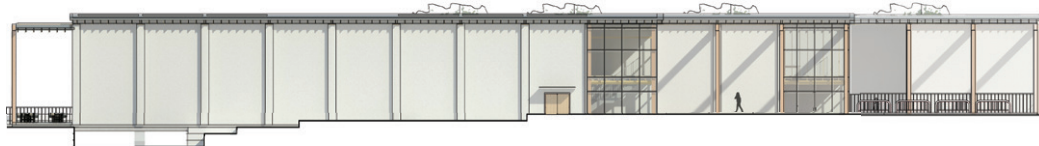


ELEVATION WEST

SCALE 1:200

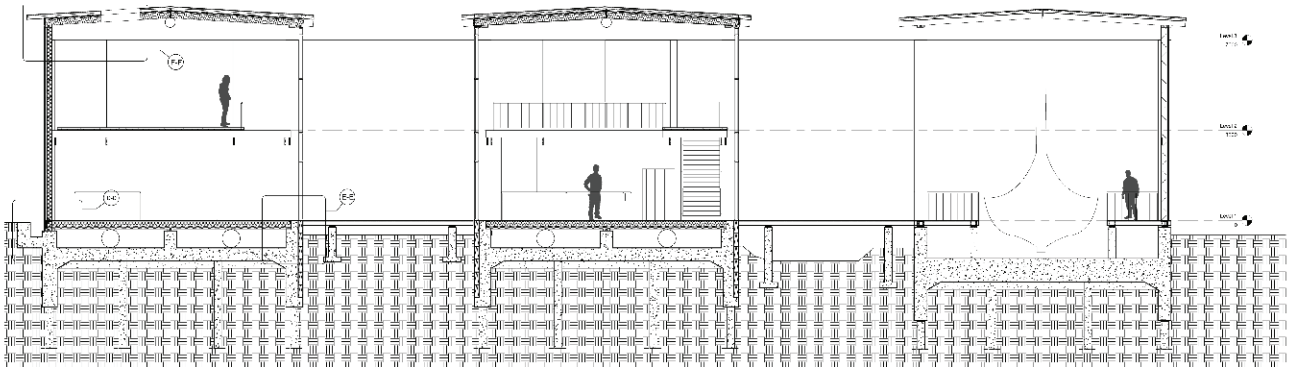


SECTION B-B

SCALE 1:100

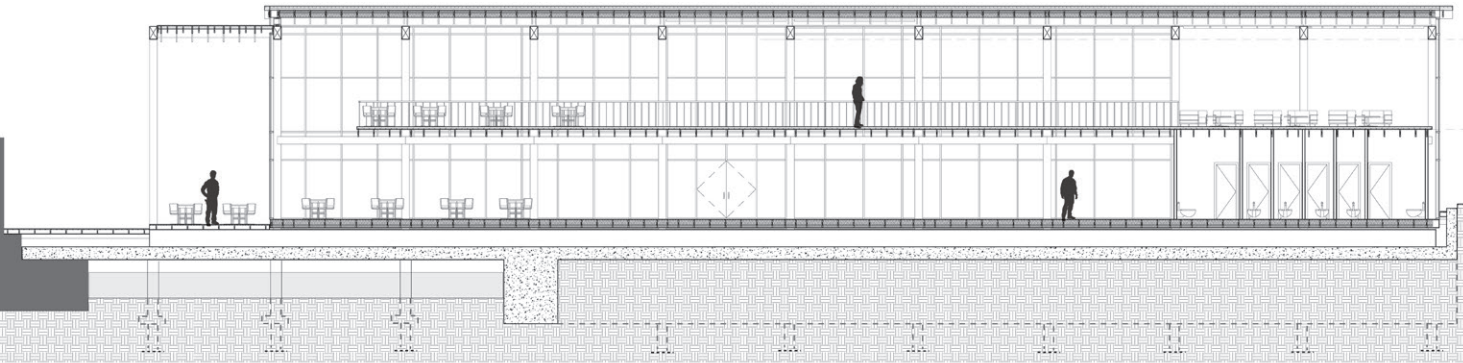

SECTION B-B

SCALE 1:100

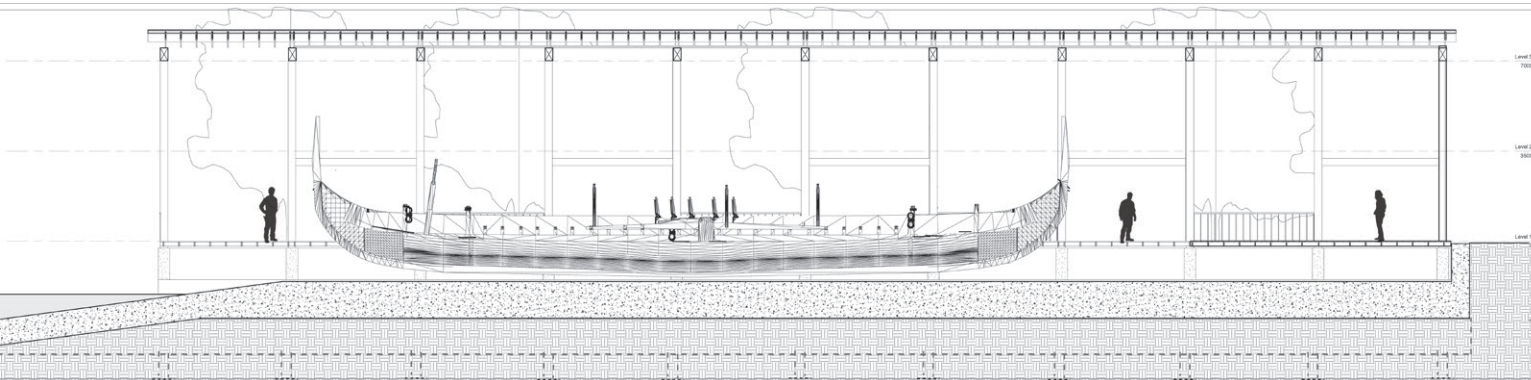

SECTION B-B

SCALE 1:100